


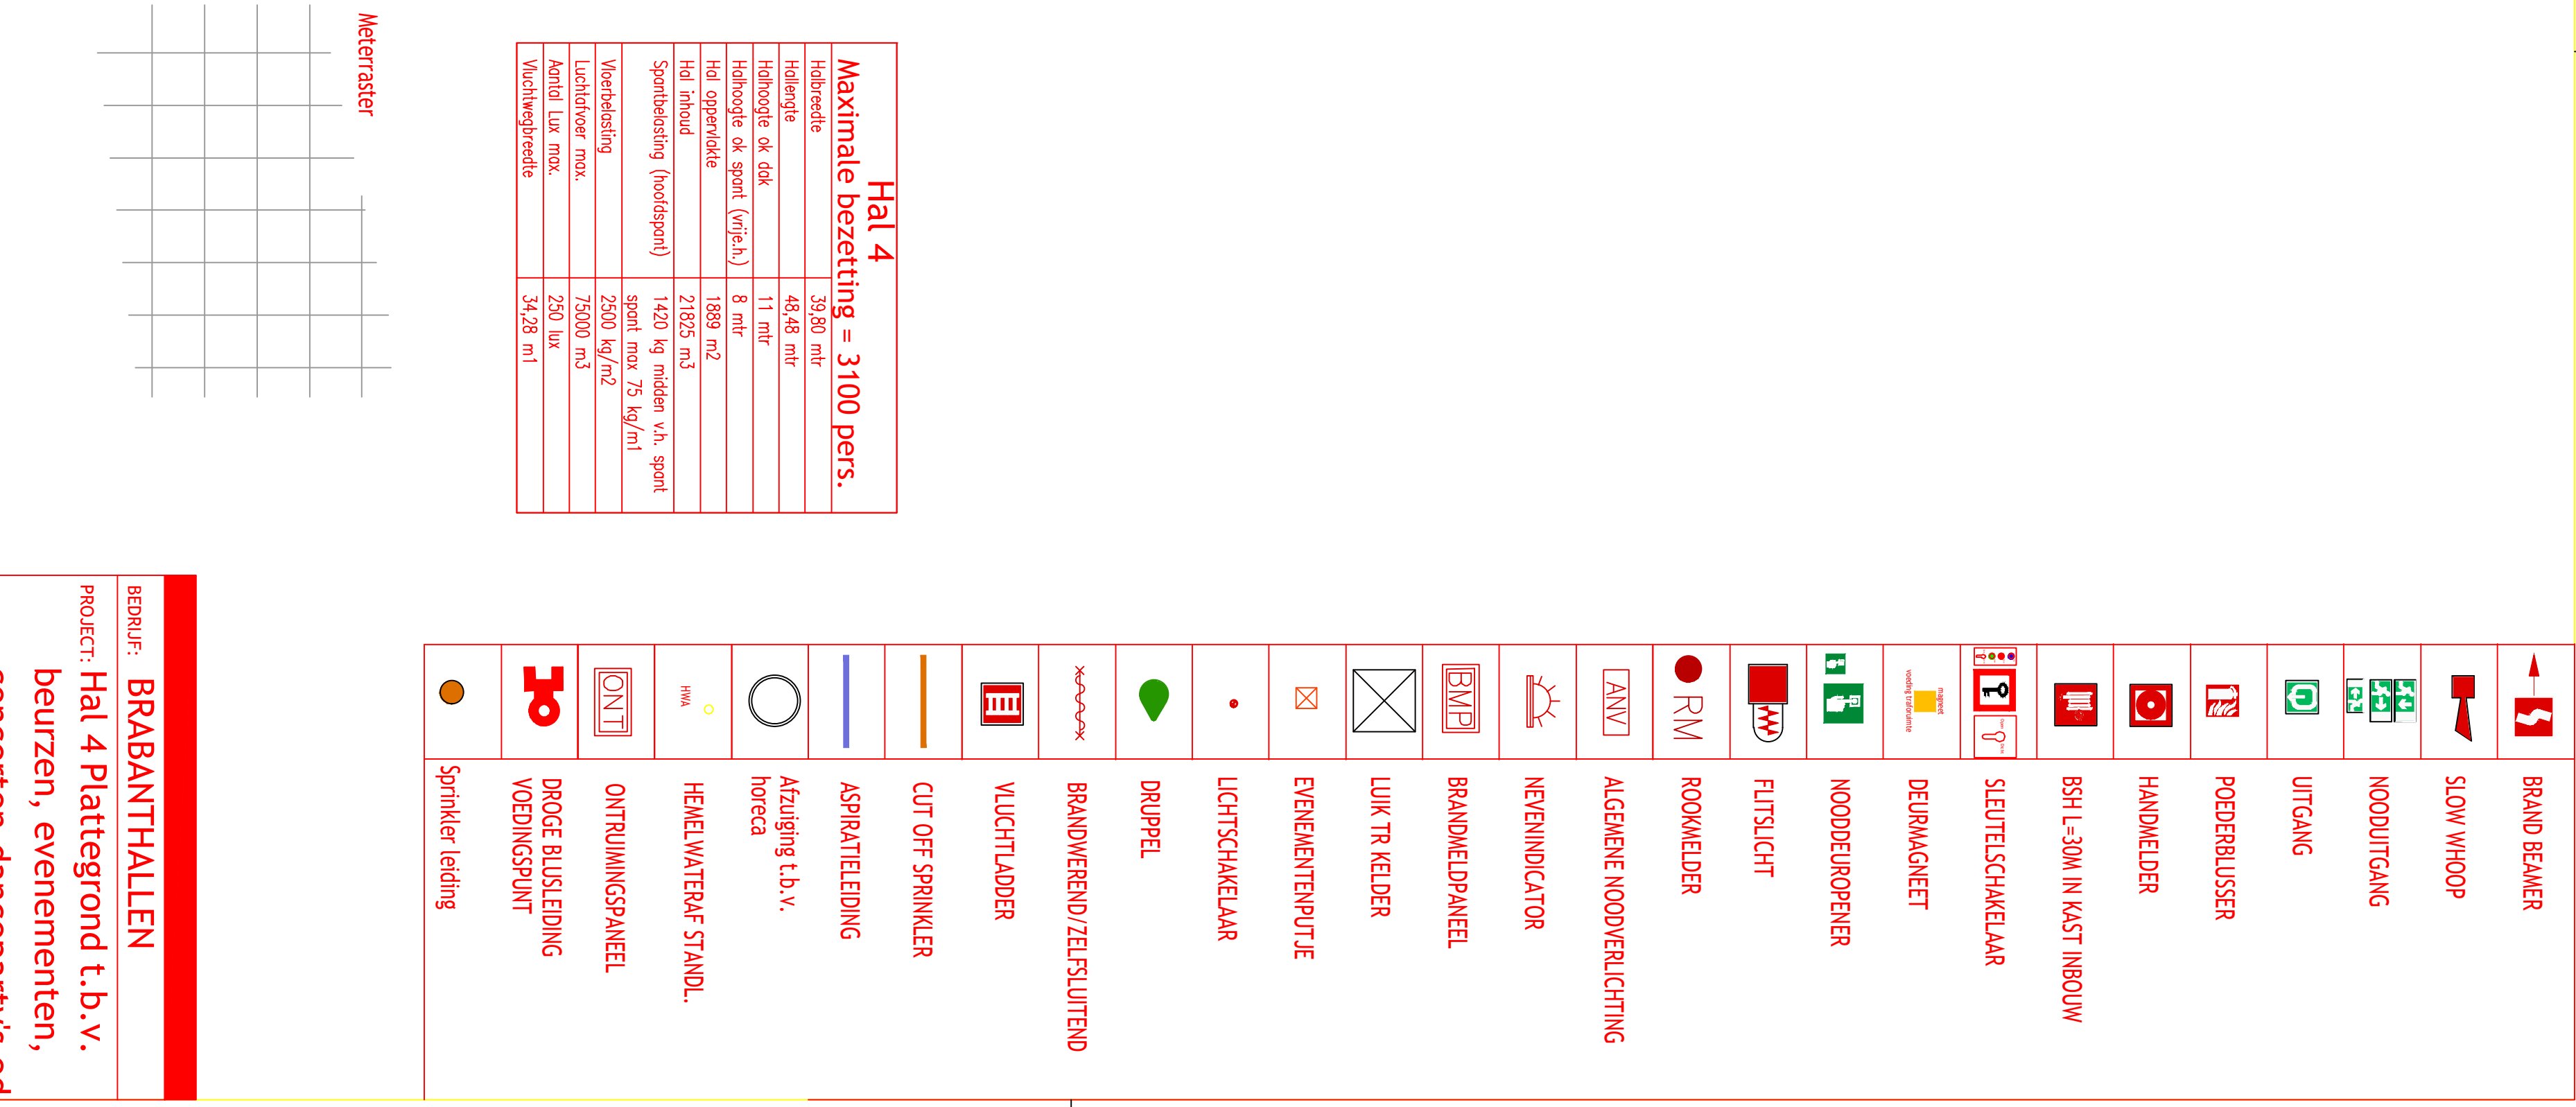

BRABANTHALLEN																	
BIDRUF: BRABANTHALLEN																	
PROJECT: Hal 4 Plattegrond t.b.v. beurzen, evenementen, concerten,danceparty's ed																	
TK: BRH015	NR: 004																
AFN: A1																	
<table border="1"> <tr> <td>GETEGEND:</td> <td>H.K.</td> </tr> <tr> <td>SCHAAL:</td> <td></td> </tr> <tr> <td>1: 100</td> <td></td> </tr> <tr> <td>DATUM:</td> <td></td> </tr> <tr> <td>22-11-18</td> <td></td> </tr> <tr> <td>GEWUZ:</td> <td></td> </tr> <tr> <td>09-10-18</td> <td></td> </tr> <tr> <td>13-11-18</td> <td></td> </tr> </table>		GETEGEND:	H.K.	SCHAAL:		1: 100		DATUM:		22-11-18		GEWUZ:		09-10-18		13-11-18	
GETEGEND:	H.K.																
SCHAAL:																	
1: 100																	
DATUM:																	
22-11-18																	
GEWUZ:																	
09-10-18																	
13-11-18																	